


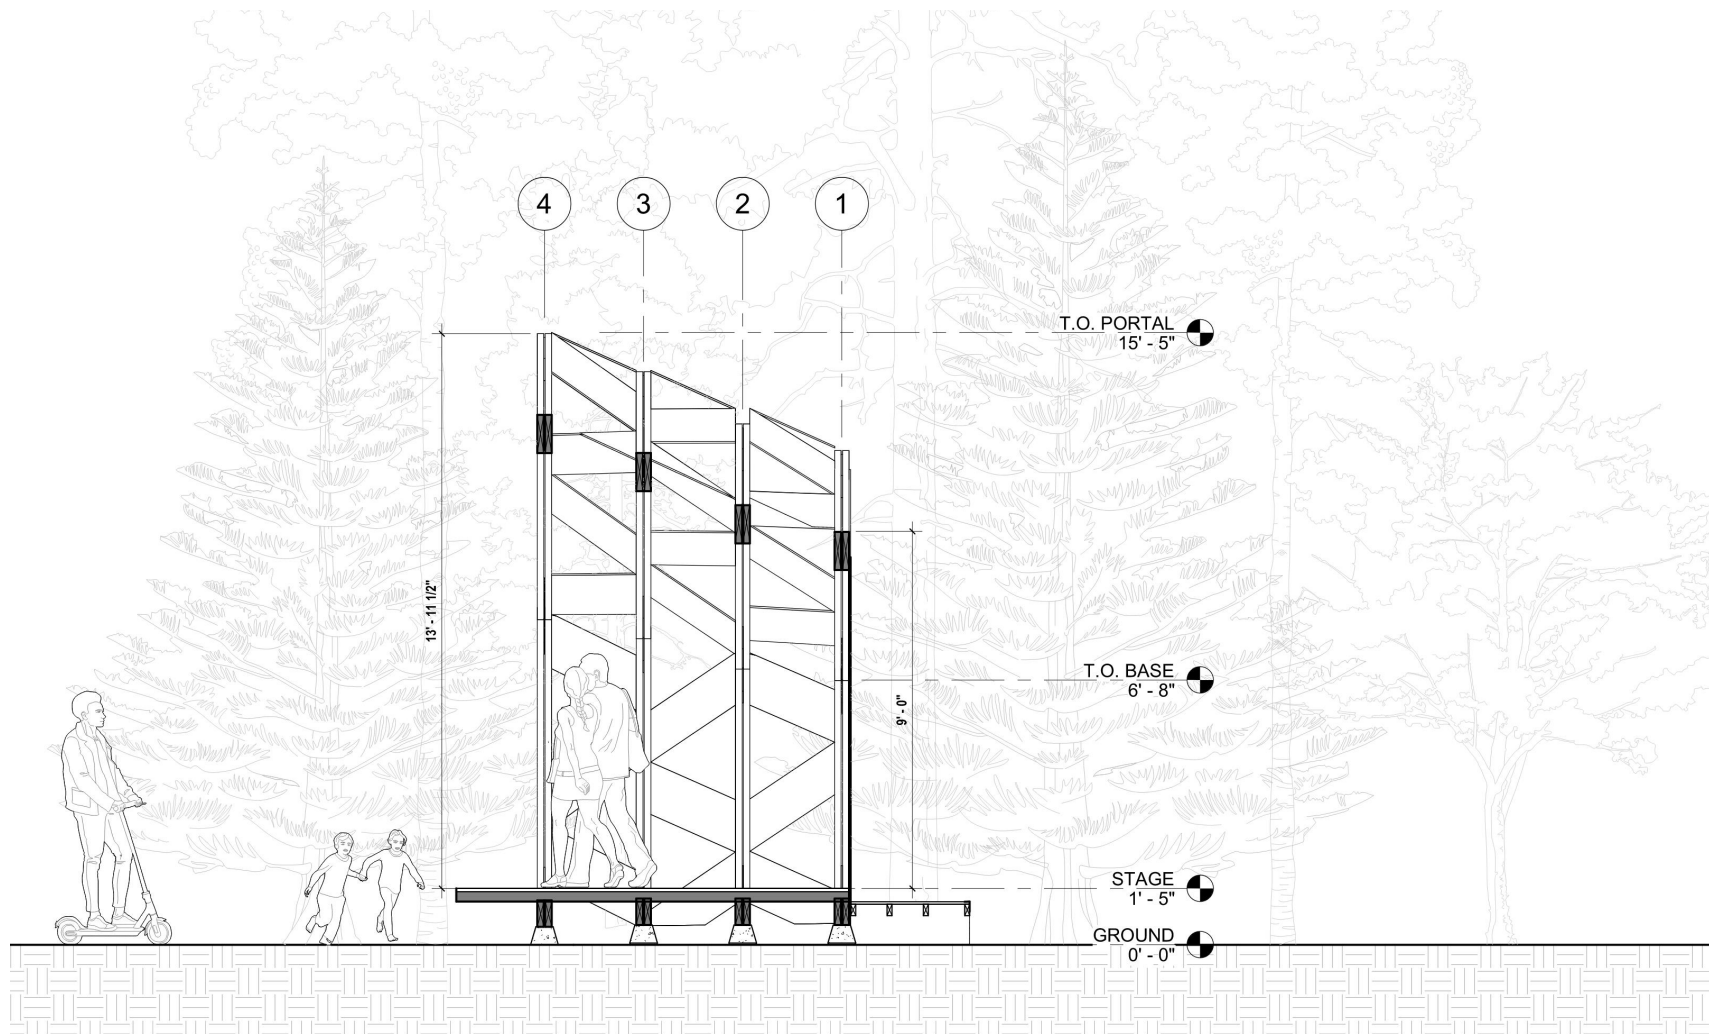

CROSS SECTION

SCALE : 3/8" = 1' - 0"

